

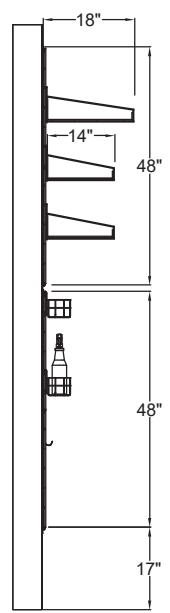


Ltr	REVISION DESCRIPTION	BY	Date	ECO/NPR

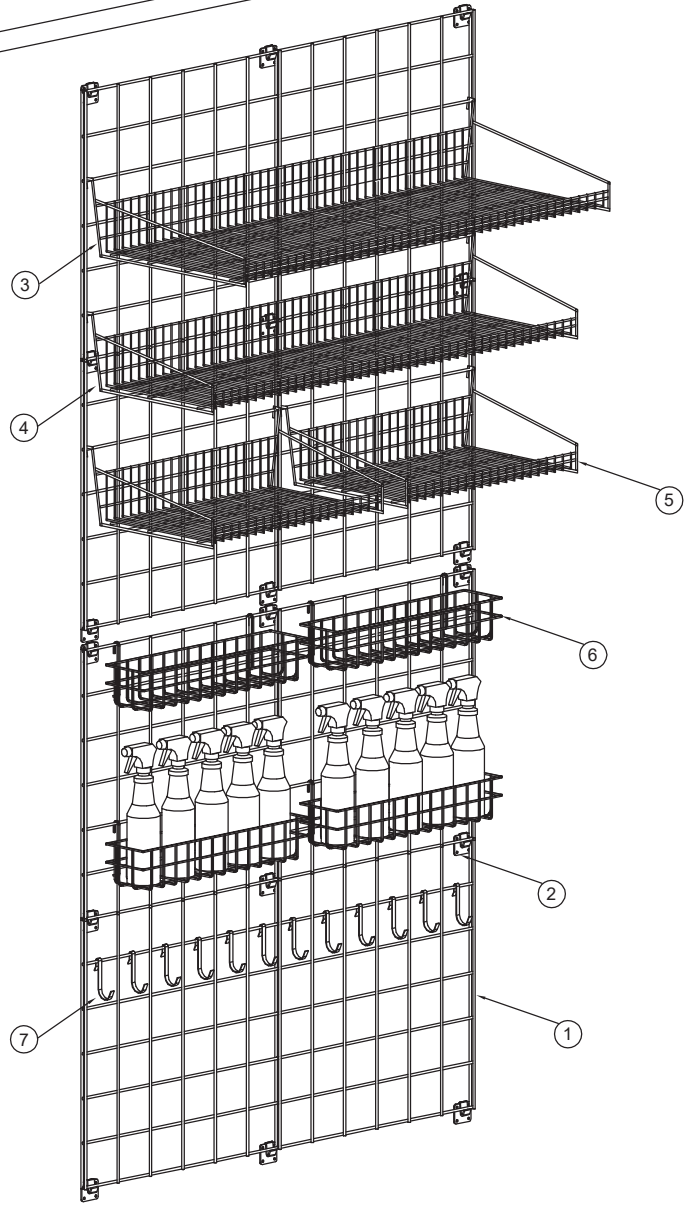

SIDE ELEVATION

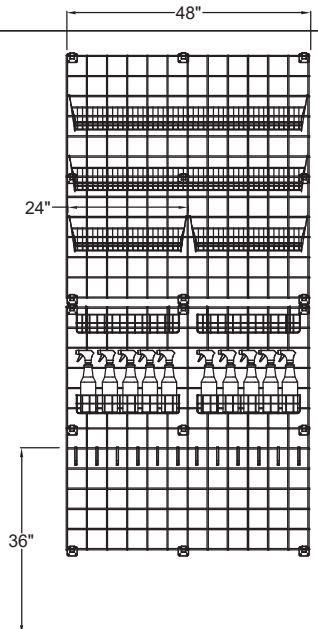

FRONT ELEVATION

- B I L L O F M A T E R I A L S -

ITEM	QTY	PART NUMBER	DESCRIPTION	MATERIAL
1	2	GR4848ESE	24X48 WALL GRID	GRAY
2	18	WGBRESE	WALL GRID BRACKET	GRAY
3	1	GSL1848ESE	18X48 GRID SHELF, FLAT W/ FRONT LIP	GRAY
4	1	GSL1448ESE	14X48 GRID SHELF, FLAT W/ FRONT LIP	GRAY
5	2	GSL1424ESE	14X24 GRID SHELF, FLAT W/ FRONT LIP	GRAY
6	4	GB3420ESE	3X4X20 GRID BASKET	GRAY
7	12	PHK	HOOK	ZINC

Weight	Cube	Description: 48" MOP AREA WALL-TRAX			
File Name:		Model# WST599E			
Date:	Material: NOTED	Finish: NOTED			
Drawn By:	Drawing Size: A	Scale: NTS	Sheet: 1 of 1	Rev:	Sketch No. 102342